



STAGE I CONSTRUCTION

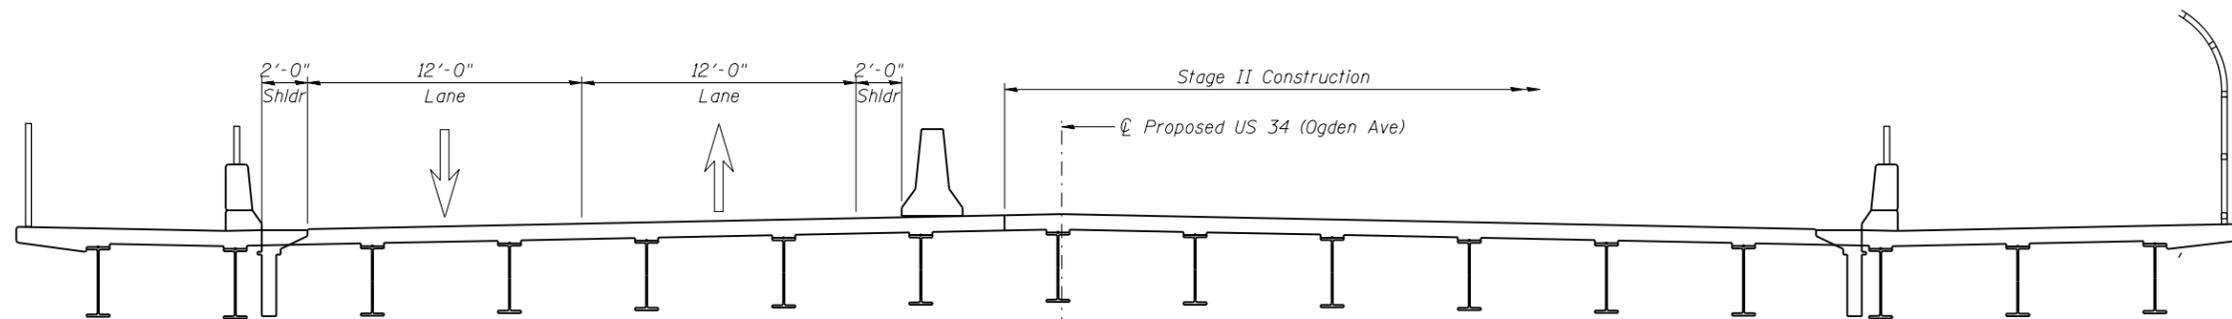

STAGE II CONSTRUCTION

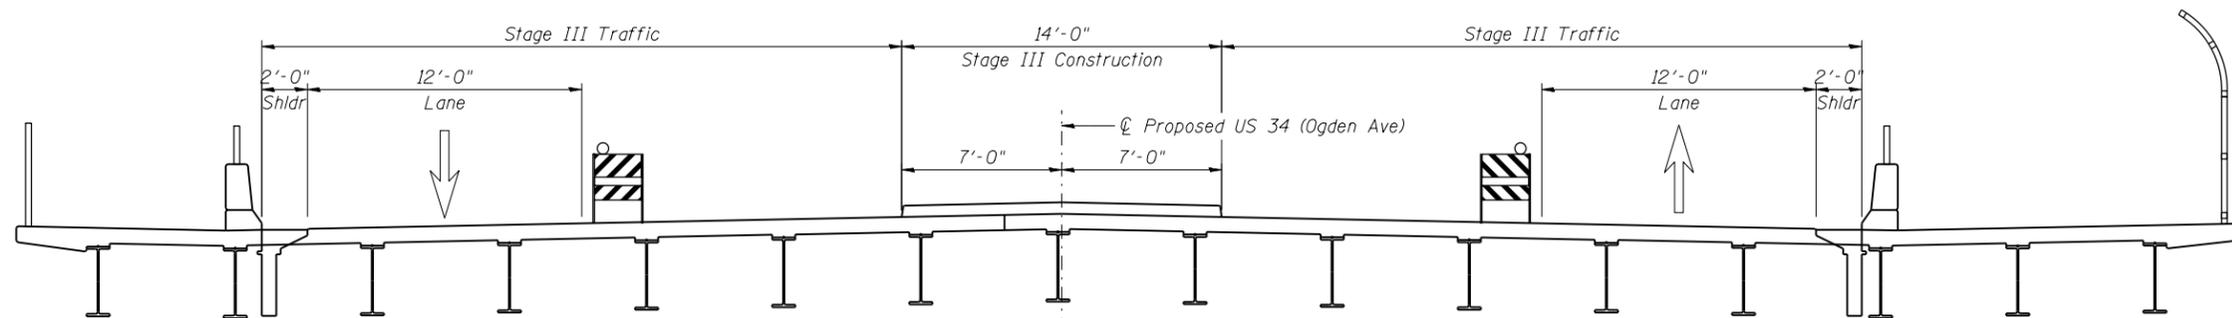

STAGE III CONSTRUCTION

NOTES

1. All staging cross sections are looking East.
2. For quantity of Temporary Concrete Barrier, see roadway plans.



USER NAME =	DESIGNED - BAR	REVISED
	CHECKED - STB	REVISED
PLOT SCALE =	DRAWN - BAR	REVISED
PLOT DATE = 02/28/2014	CHECKED - STB	REVISED

**STATE OF ILLINOIS
DEPARTMENT OF TRANSPORTATION**

**STAGE CONSTRUCTION DETAILS
STRUCTURE NO. 022-0512**

SHEET NO. S-4 OF S-53 SHEETS

F.A.P. RTE.	SECTION	COUNTY	TOTAL SHEETS	SHEET NO.
311	652-A	DuPAGE	383	167
CONTRACT NO. 60R06			ILLINOIS FED. AID PROJECT	